


1 First Level Plan (532.74 SF)
1" = 1' (Drawn)

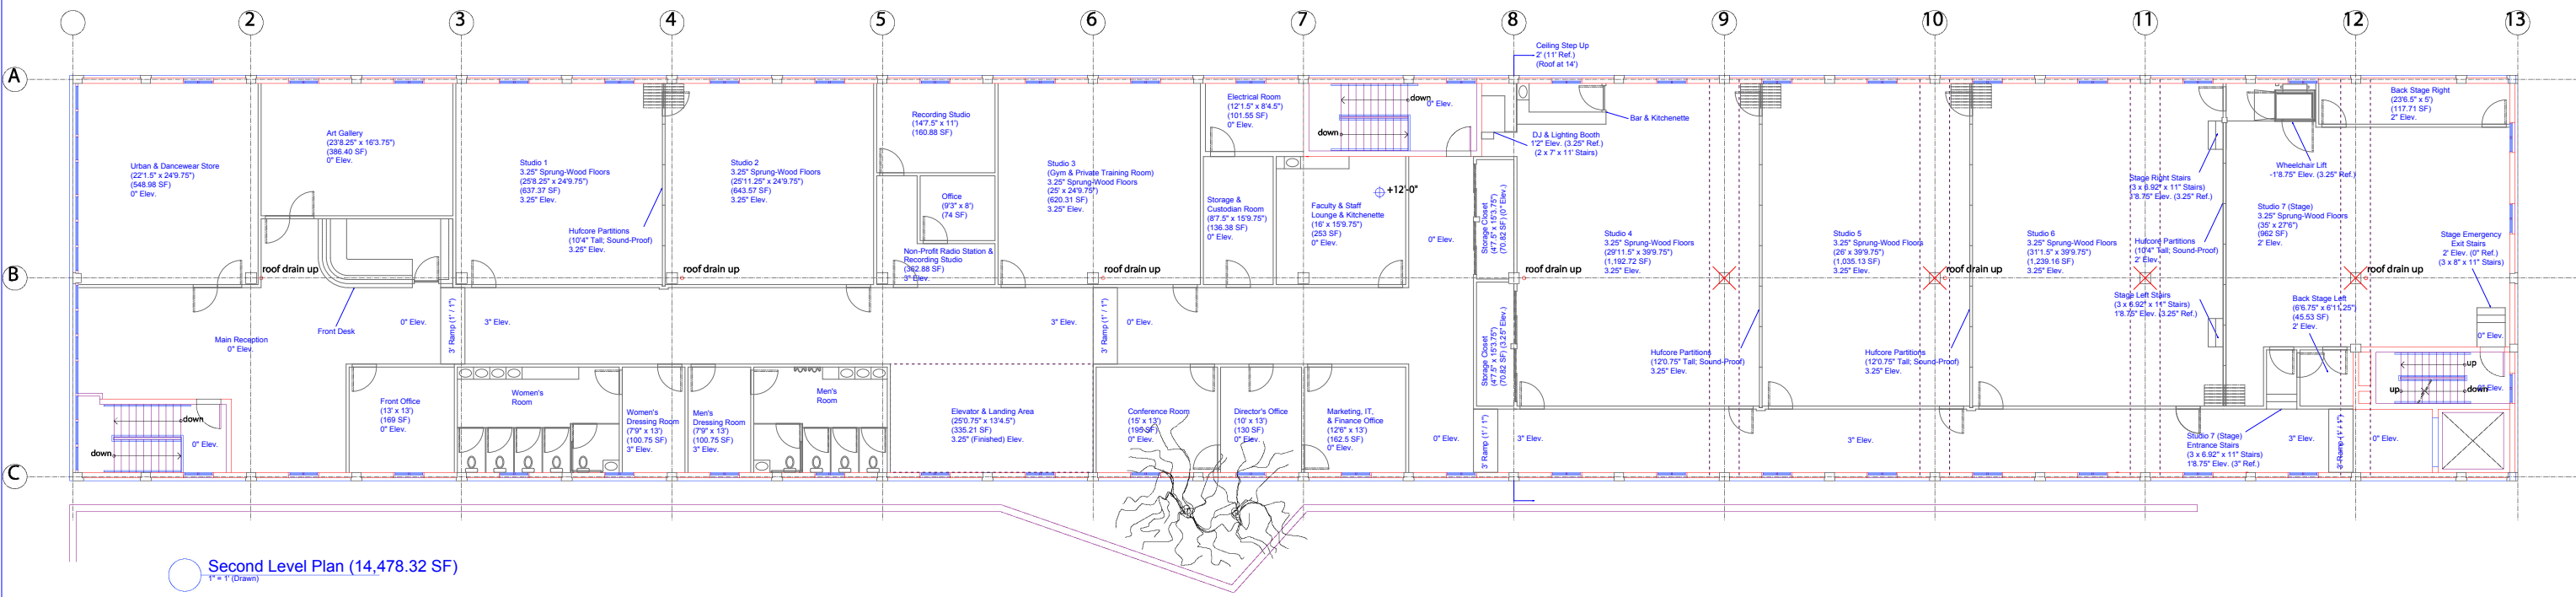

Second Level Plan (14,478.32 SF)
1" = 1' (Drawn)

Building Address: 1047 Commonwealth Avenue, Boston, MA 02134

Brookline Community Center for the Arts, Inc.

Proposed Architectural Plans for
First & Second Levels

Rev 6b

A1

REVISIONS	DATE	DESCRIPTION	BY
	February 2, 2026	Final Review	MB
		1" = 20' (Revised)	
CHECKED			
DATE			
DRAWN			
SCALE			
TITLE			